




Refshaleøen East, Copenhagen
Masterplan for an urban block city-area, 2024

Architect Karsten Pålsson, Pålsson Urbanism Aps

Urban spaces

- Blue urban spaces
- Green urban spaces

ces

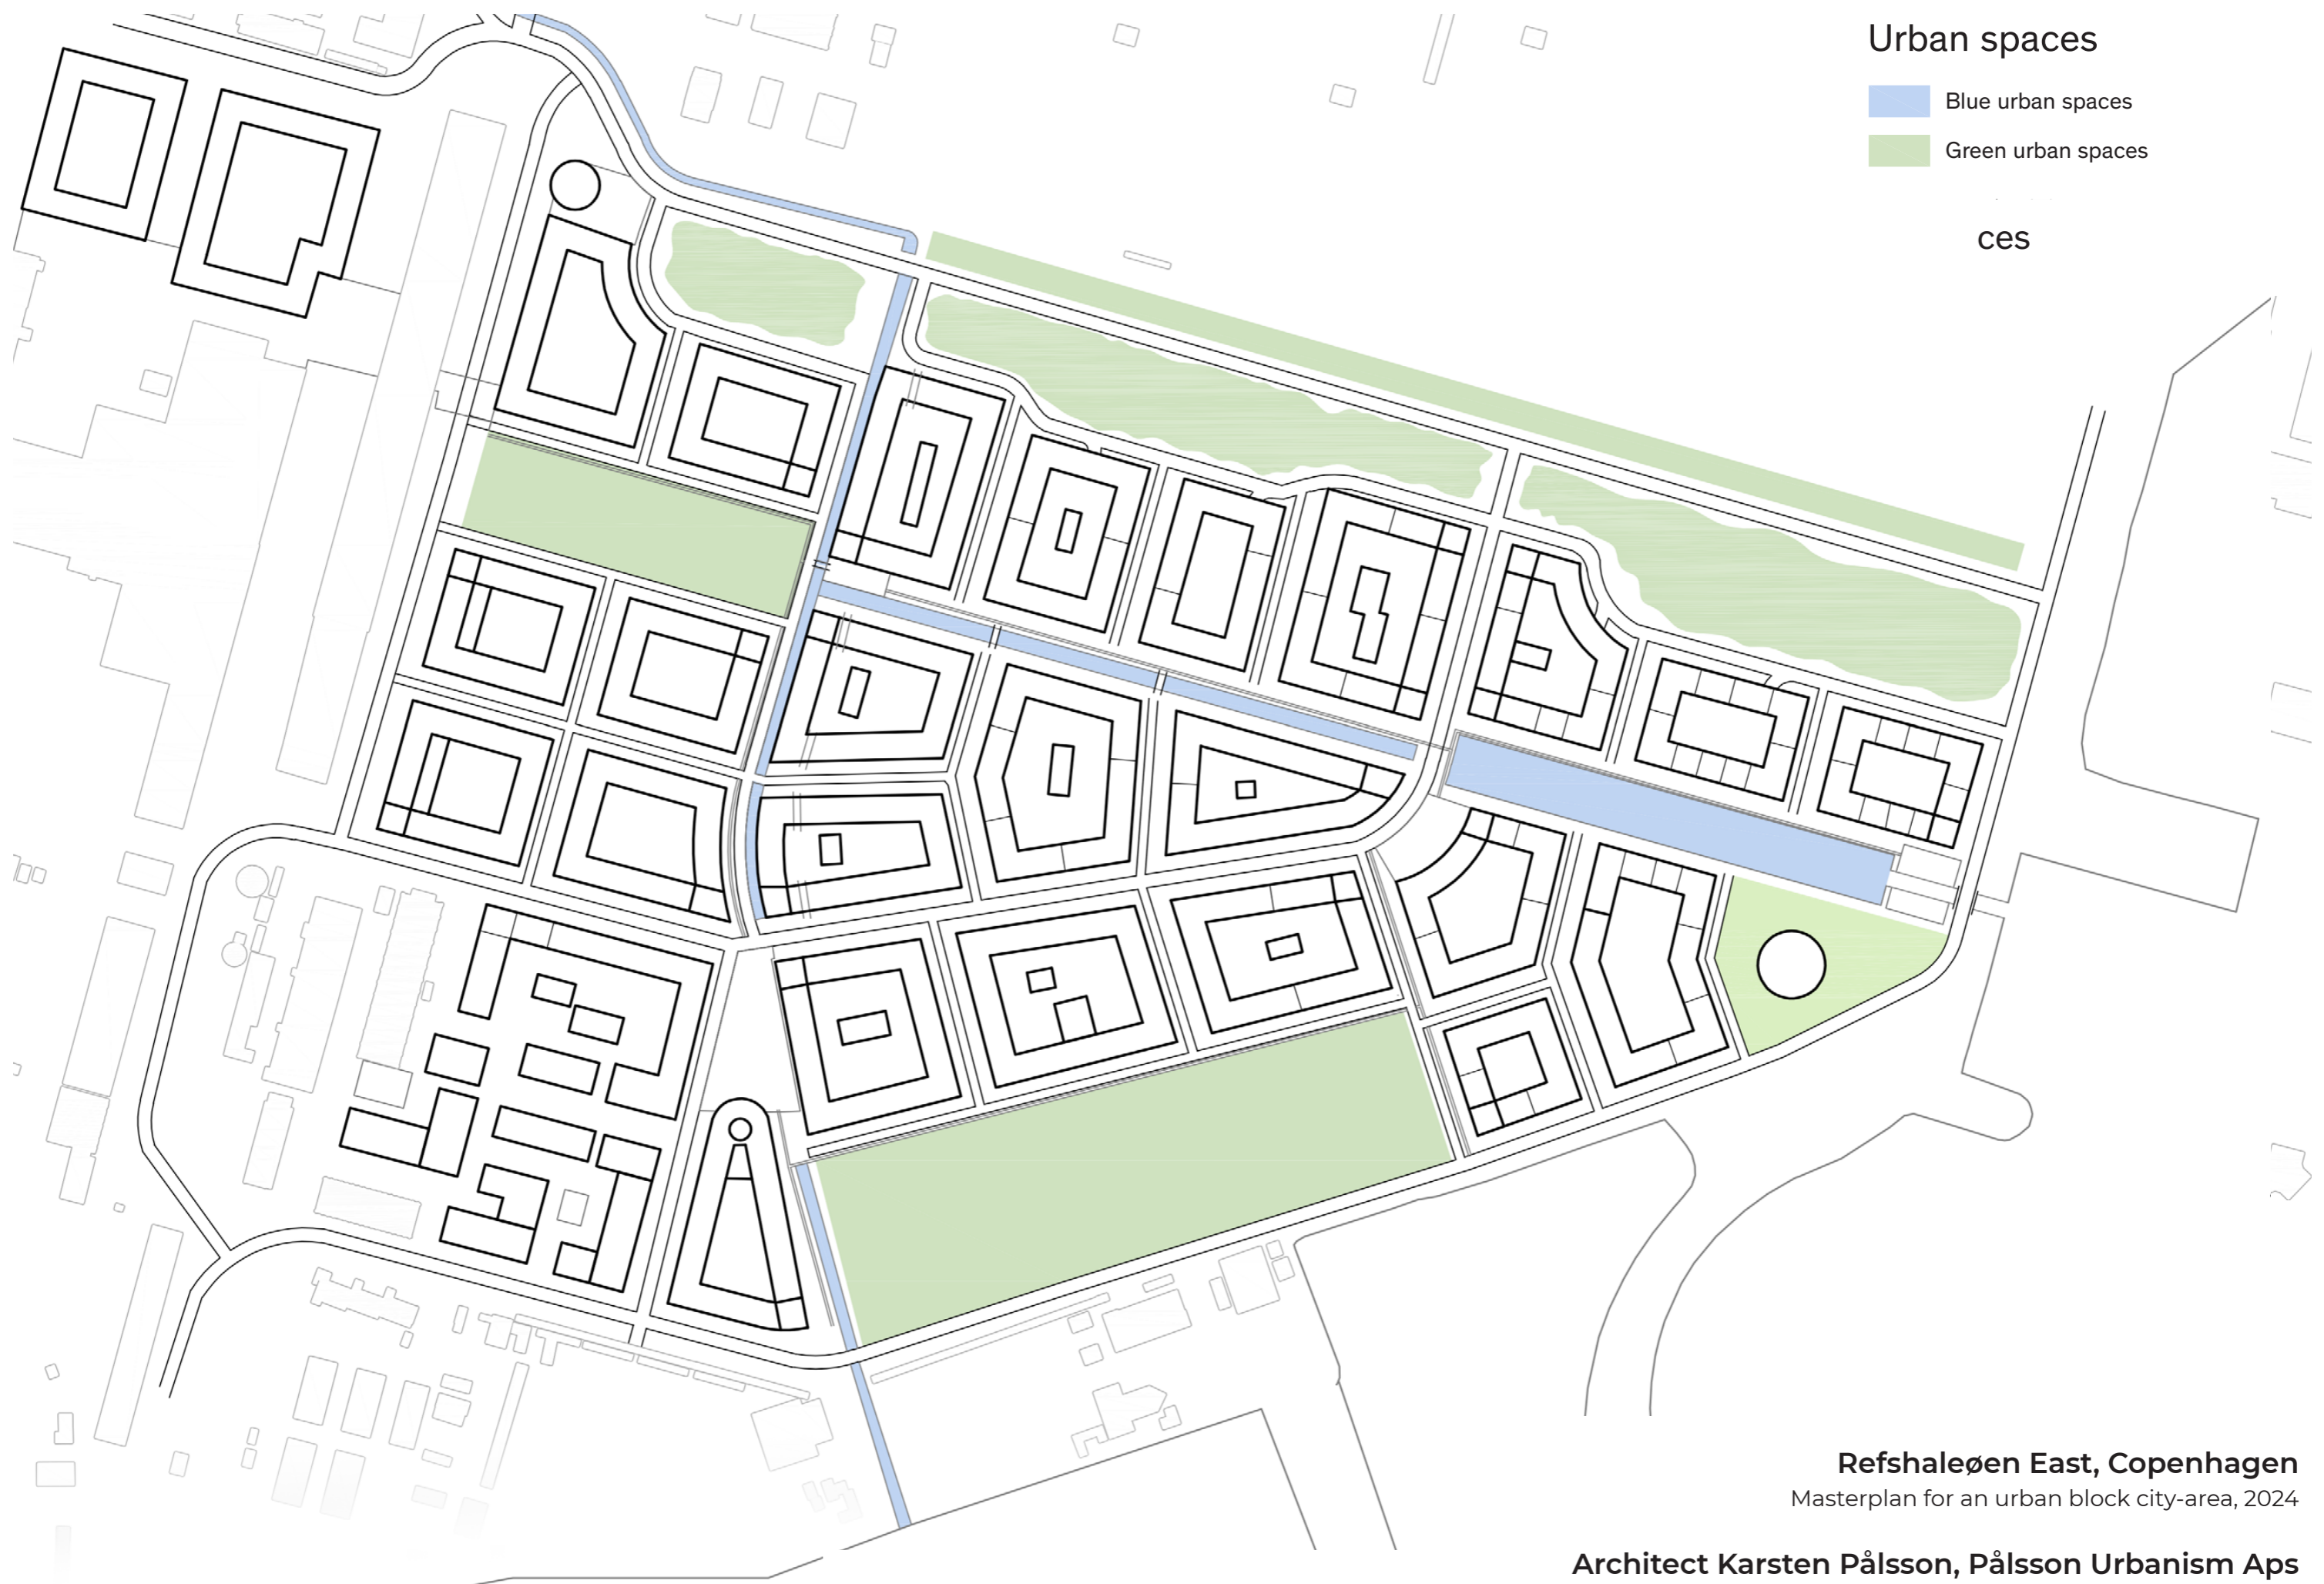


Refshaleøen East, Copenhagen
Masterplan for an urban block city-area, 2024

Architect Karsten Pålsson, Pålsson Urbanism Aps

Public-private


Public urban spaces

Private courtyards

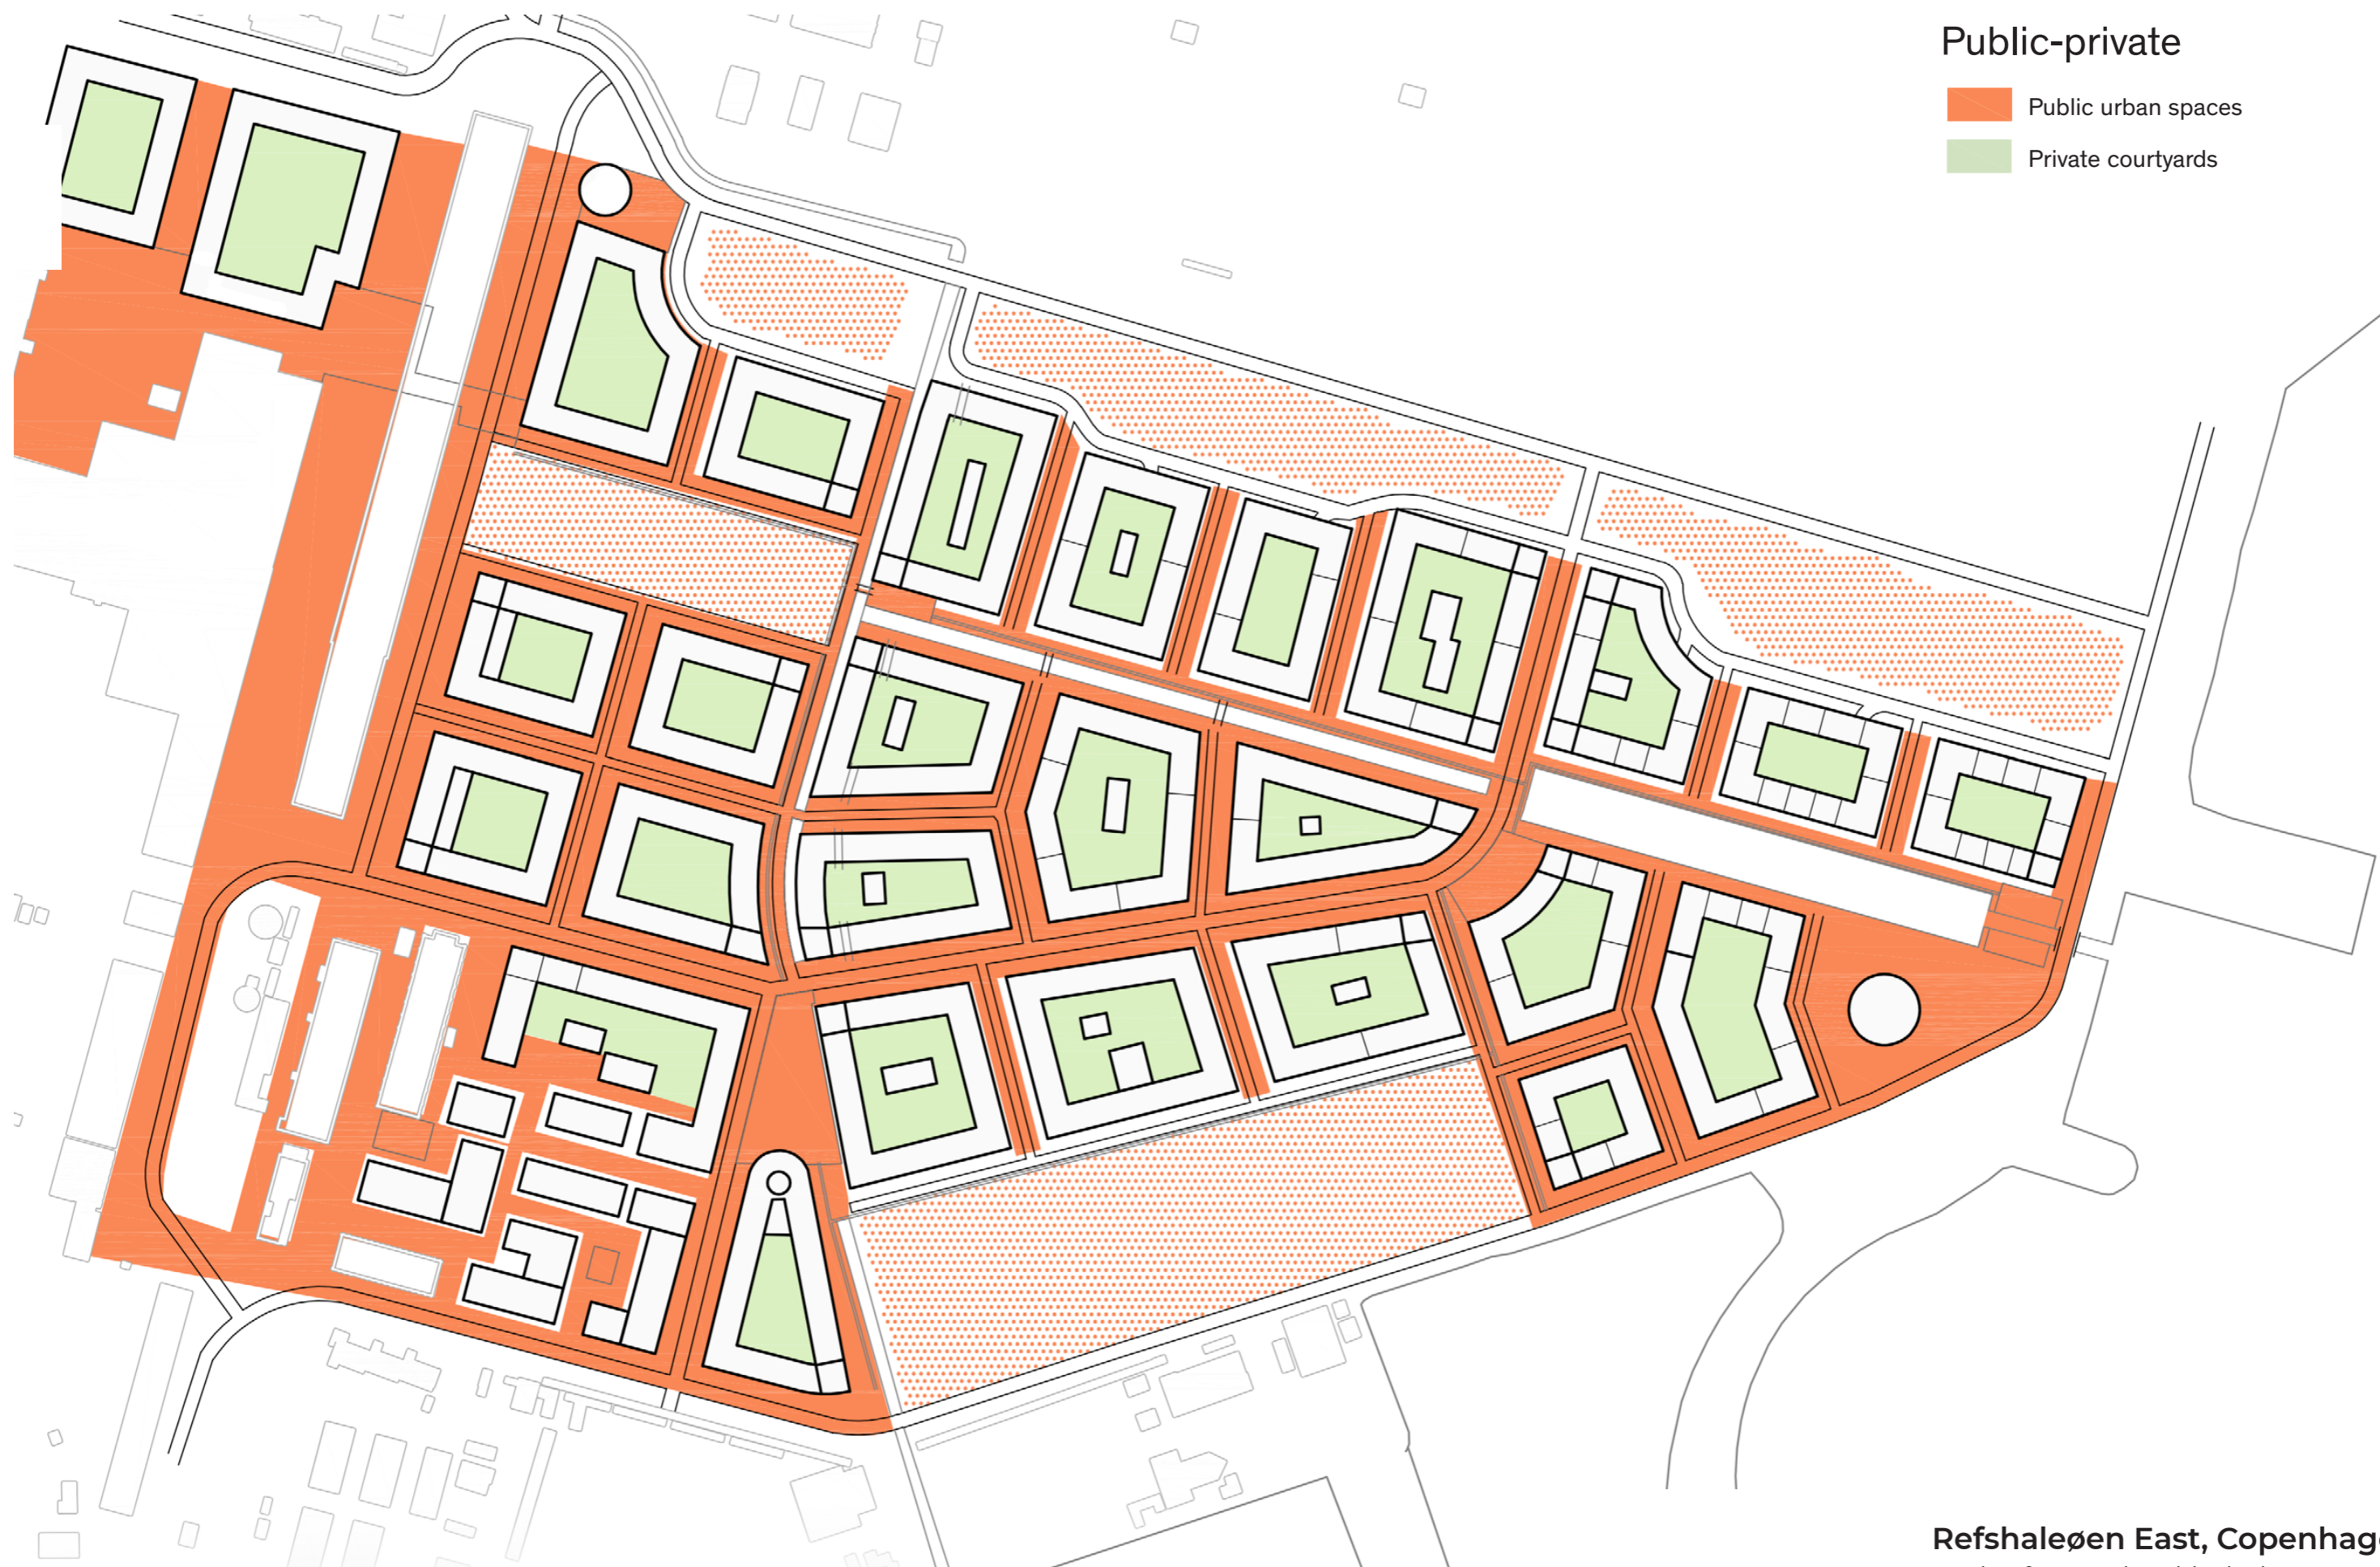

Refshaleøen East, Copenhagen
Masterplan for an urban block city-area, 2024

Architect Karsten Pålsson, Pålsson Urbanism Aps

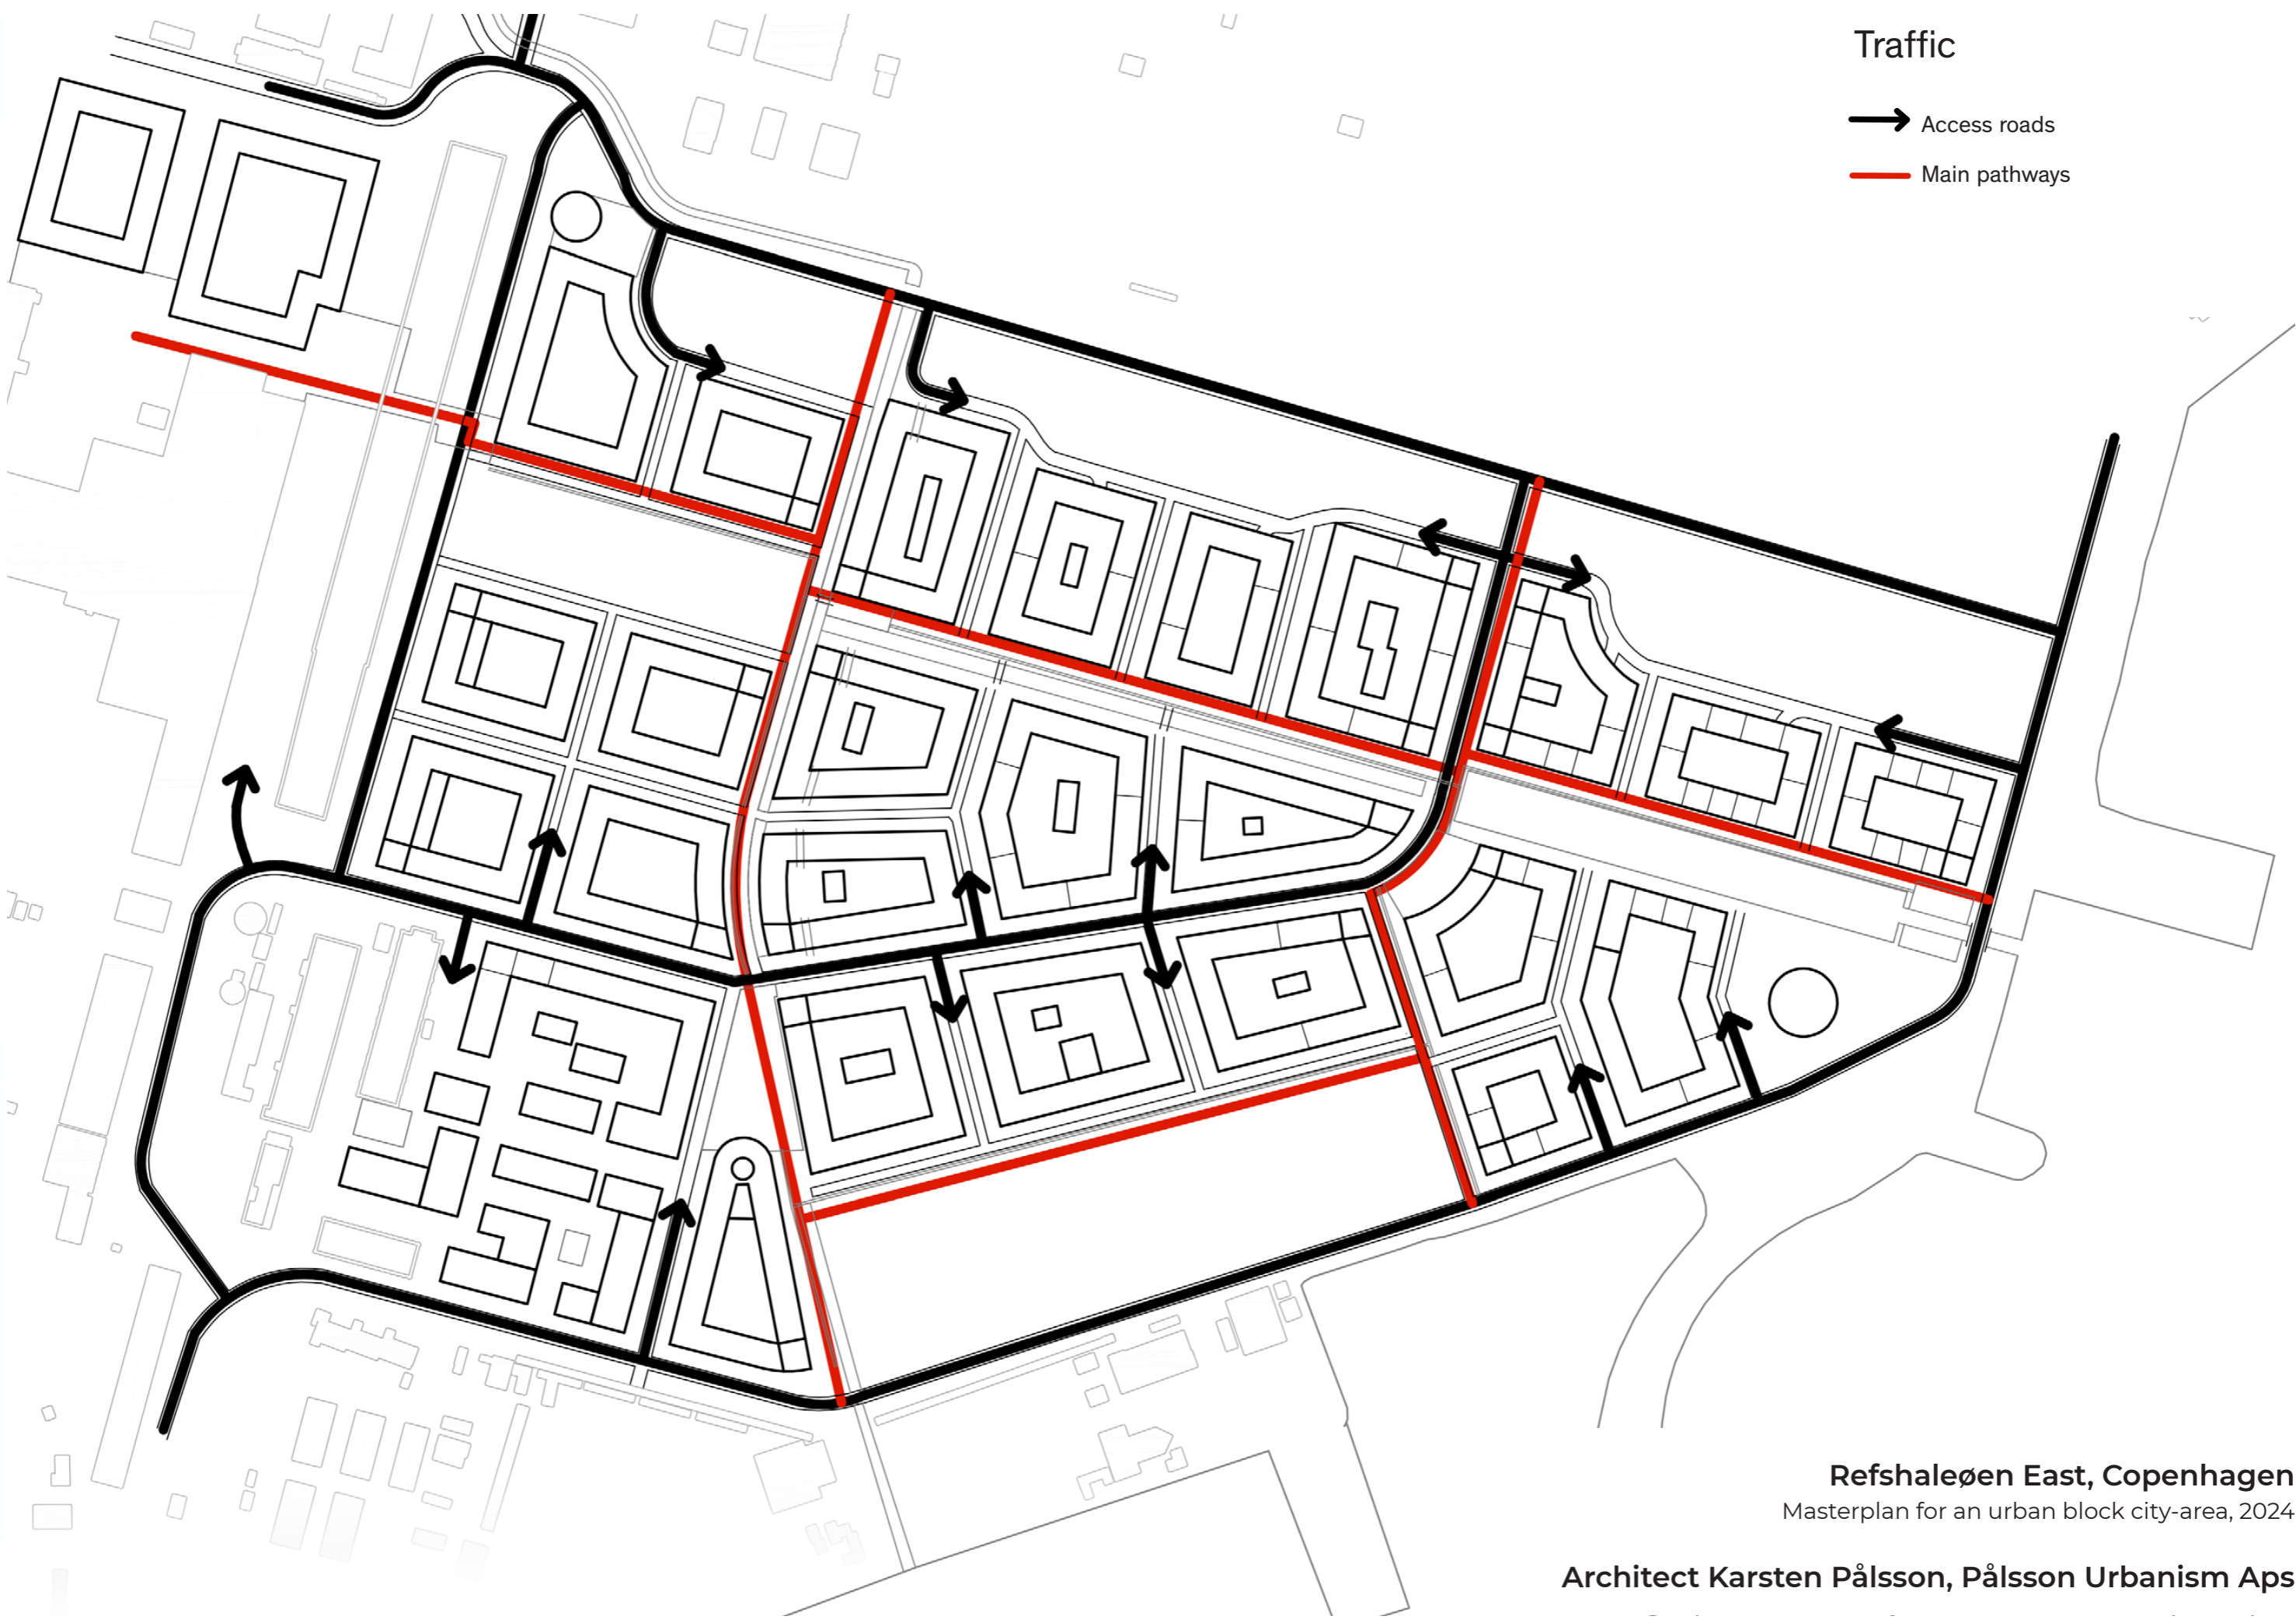

Traffic


- Access roads
- Main pathways

Refshaleøen East, Copenhagen
Masterplan for an urban block city-area, 2024

Architect Karsten Pålsson, Pålsson Urbanism Aps

Building heights


- 2-4 storeys
- 5-6 storeys
- 7-8 storeys

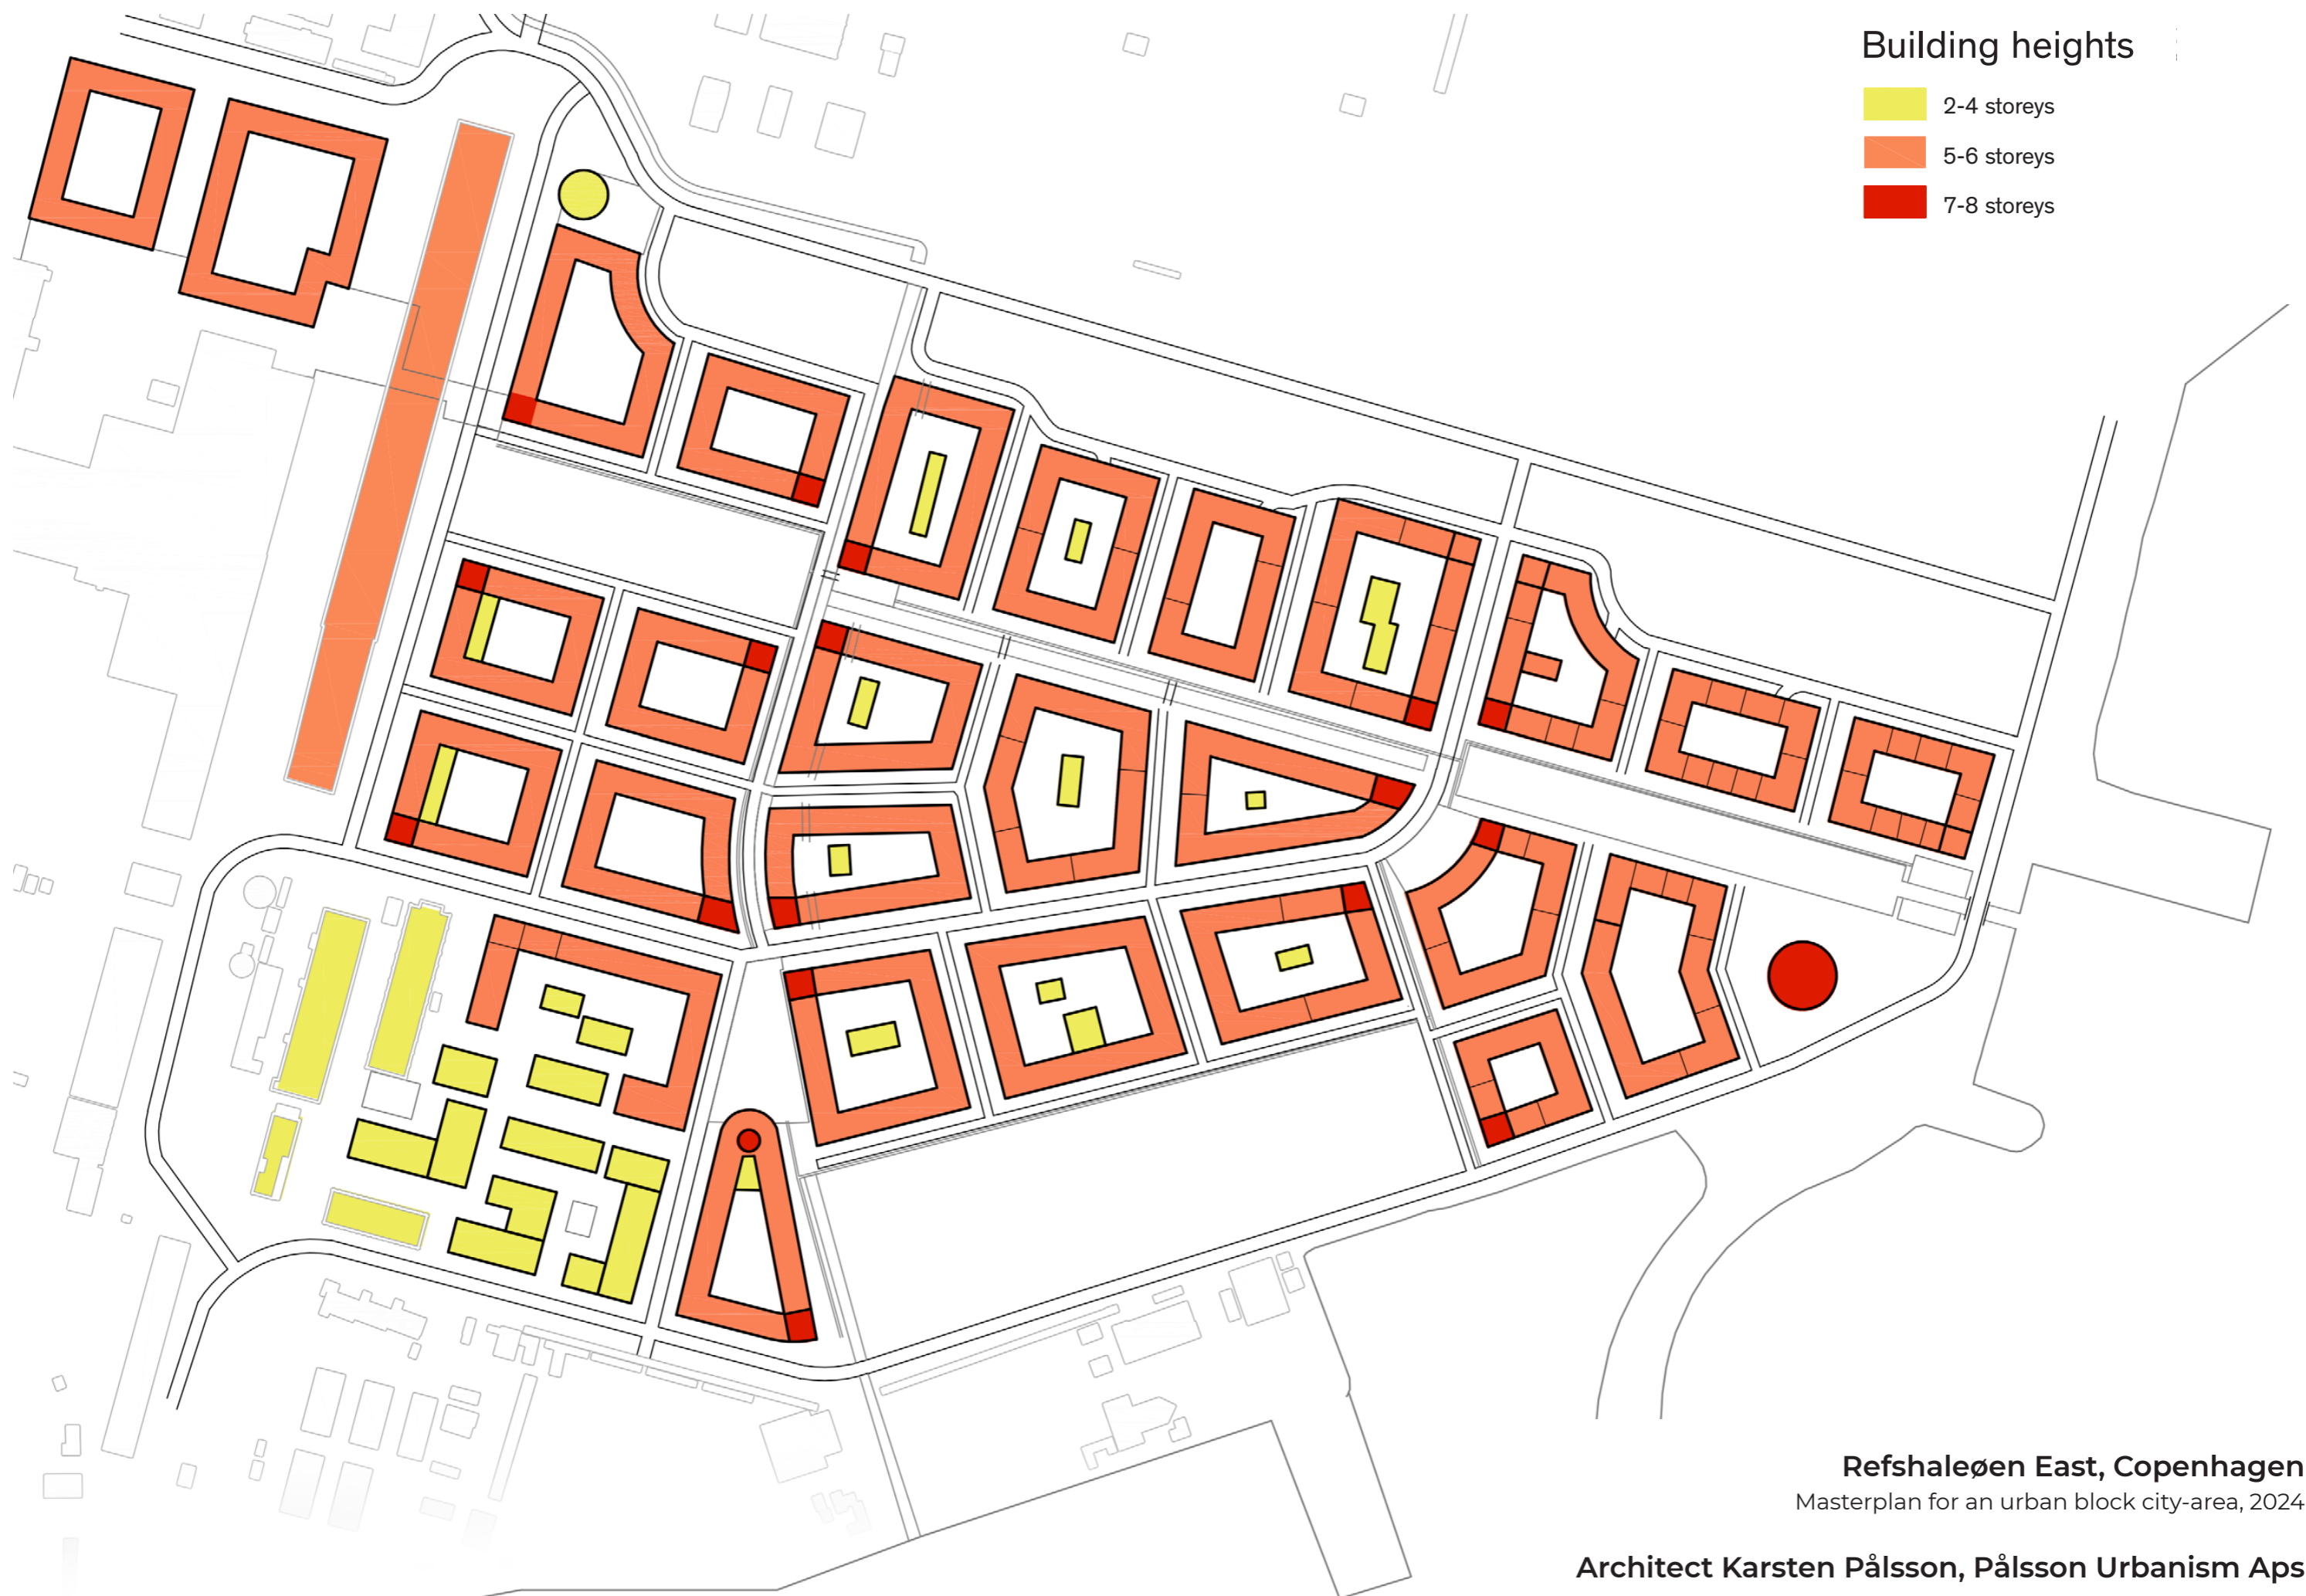

Refshaleøen East, Copenhagen
Masterplan for an urban block city-area, 2024

Architect Karsten Pålsson, Pålsson Urbanism Aps

Small businesses, services

 Primarily outward-facing ground floors, services, workshops, cafés




Refshaleøen East, Copenhagen
Masterplan for an urban block city-area, 2024

Architect Karsten Pålsson, Pålsson Urbanism Aps

Points, edges


- ▲ Landmark
- Traffic/canal/intersection
- Local area
- - - Edge

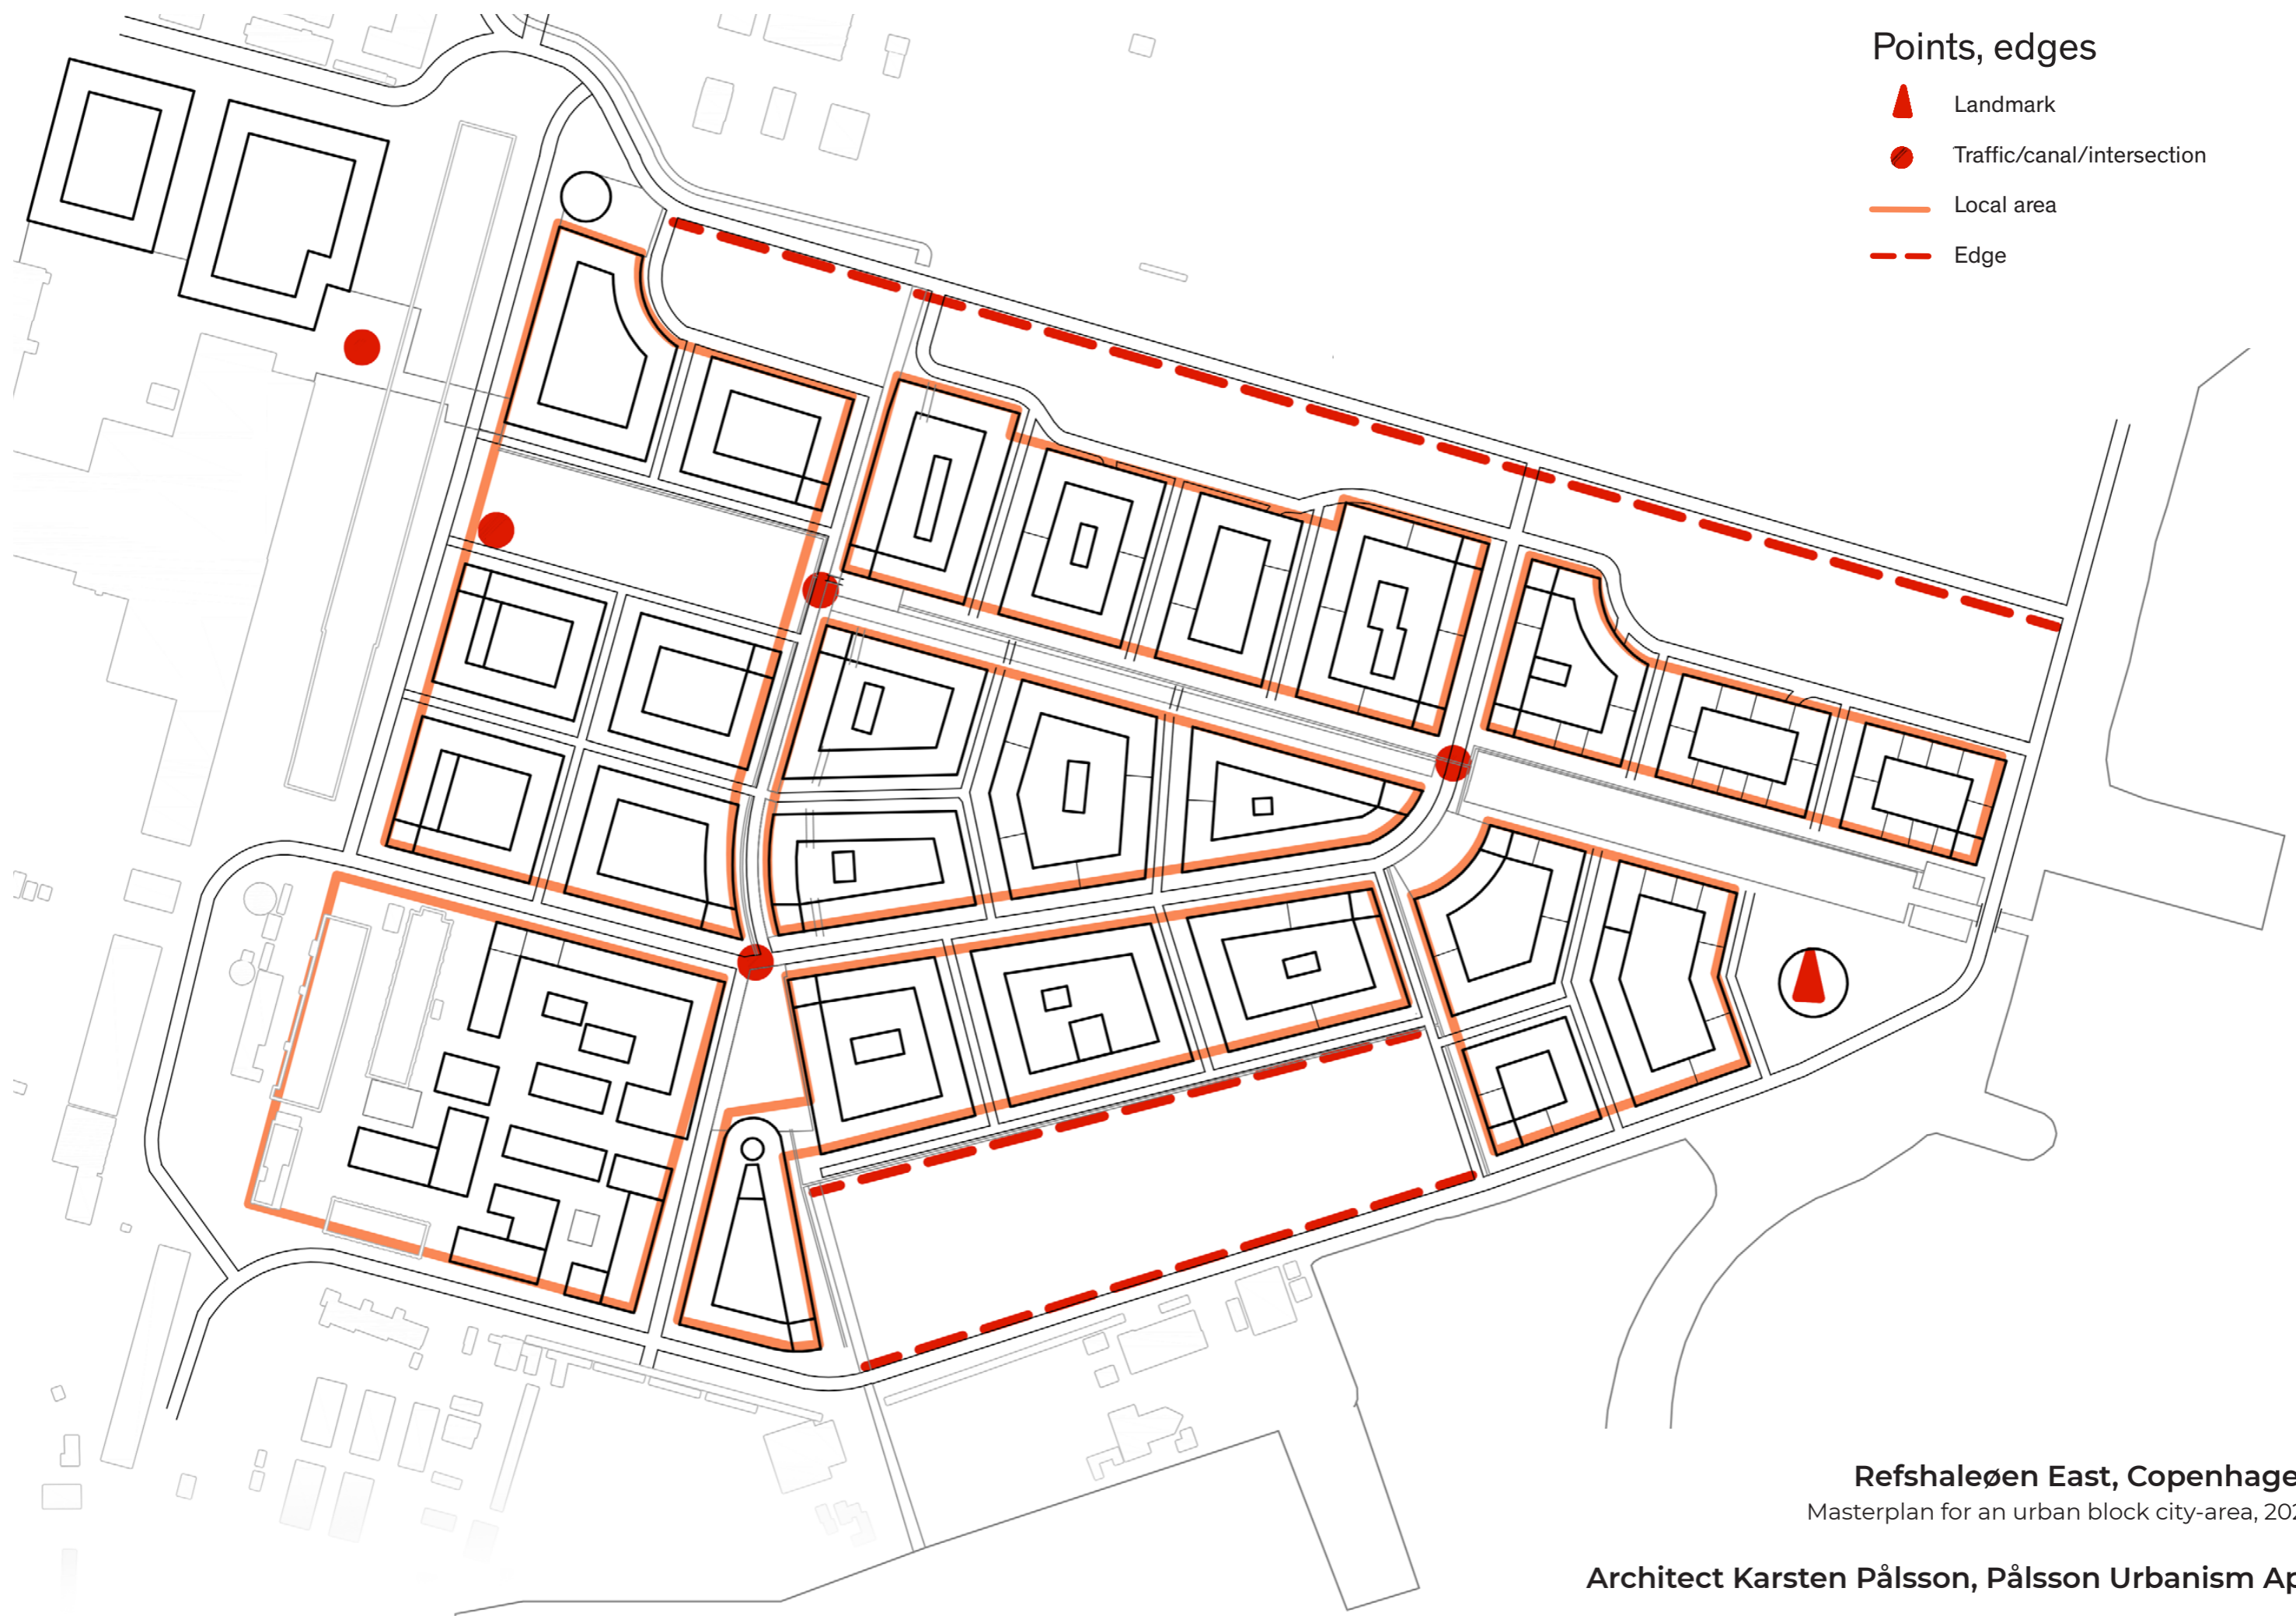

Refshaleøen East, Copenhagen
Masterplan for an urban block city-area, 2024




Architect Karsten Pålsson, Pålsson Urbanism Aps

Brugbare gaderum

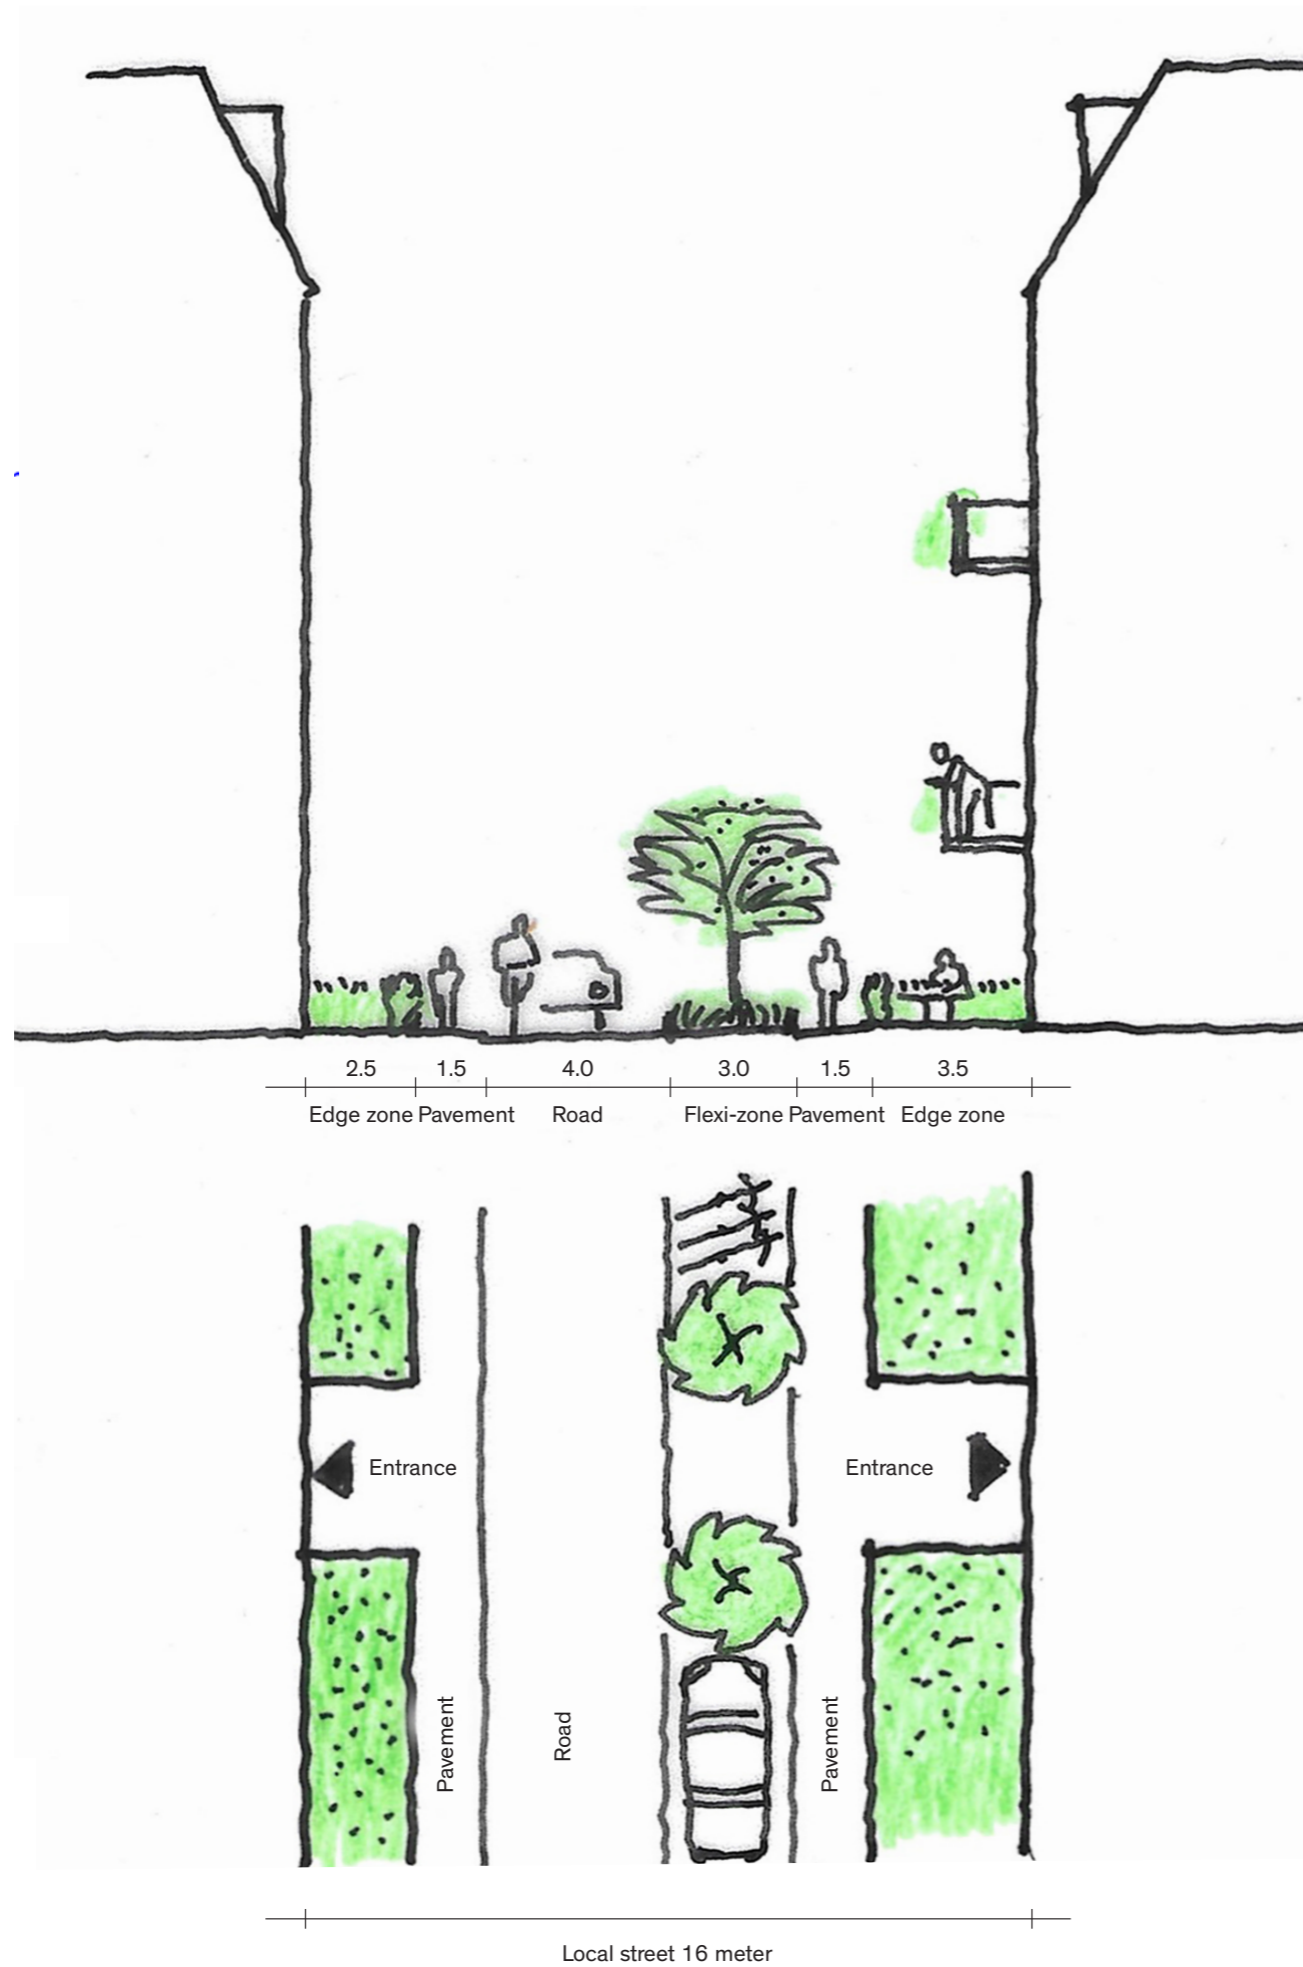

Refshaleøen East, Copenhagen
Masterplan for an urban block city-area, 2024

Architect Karsten Pålsson, Pålsson Urbanism Aps

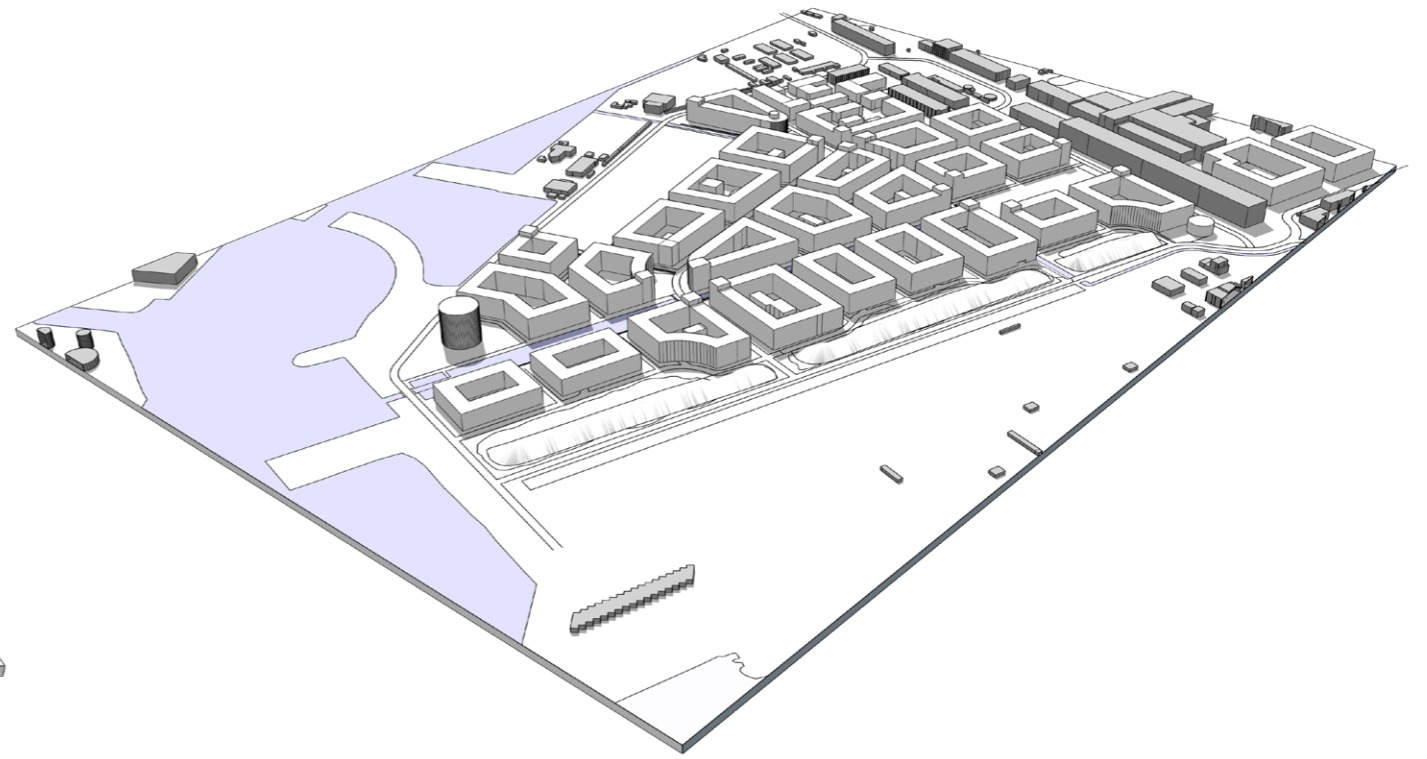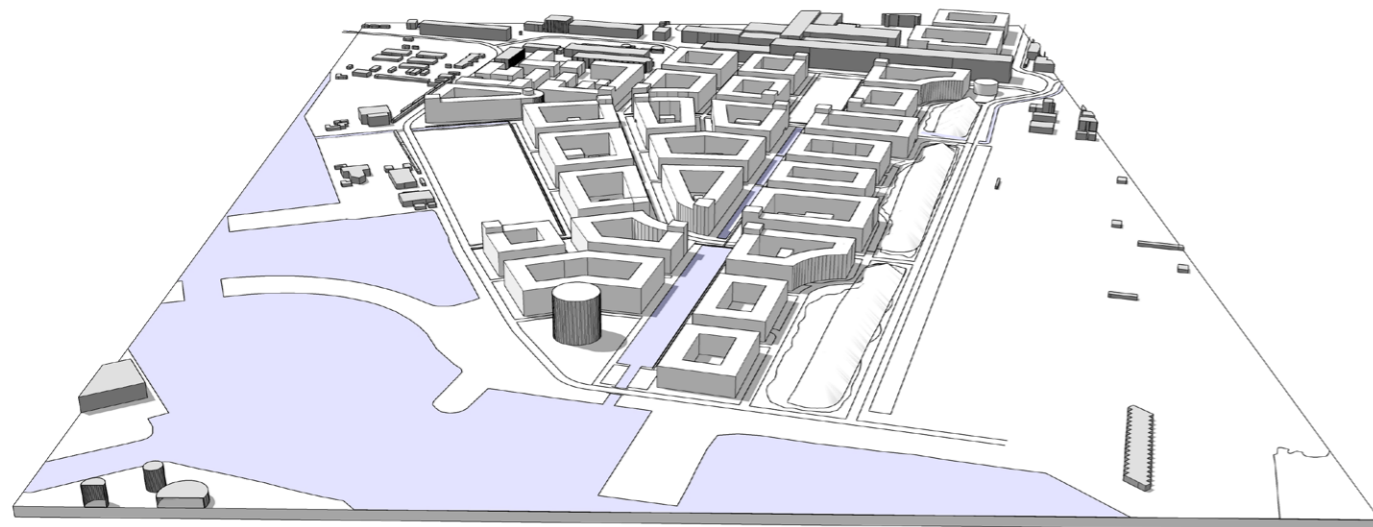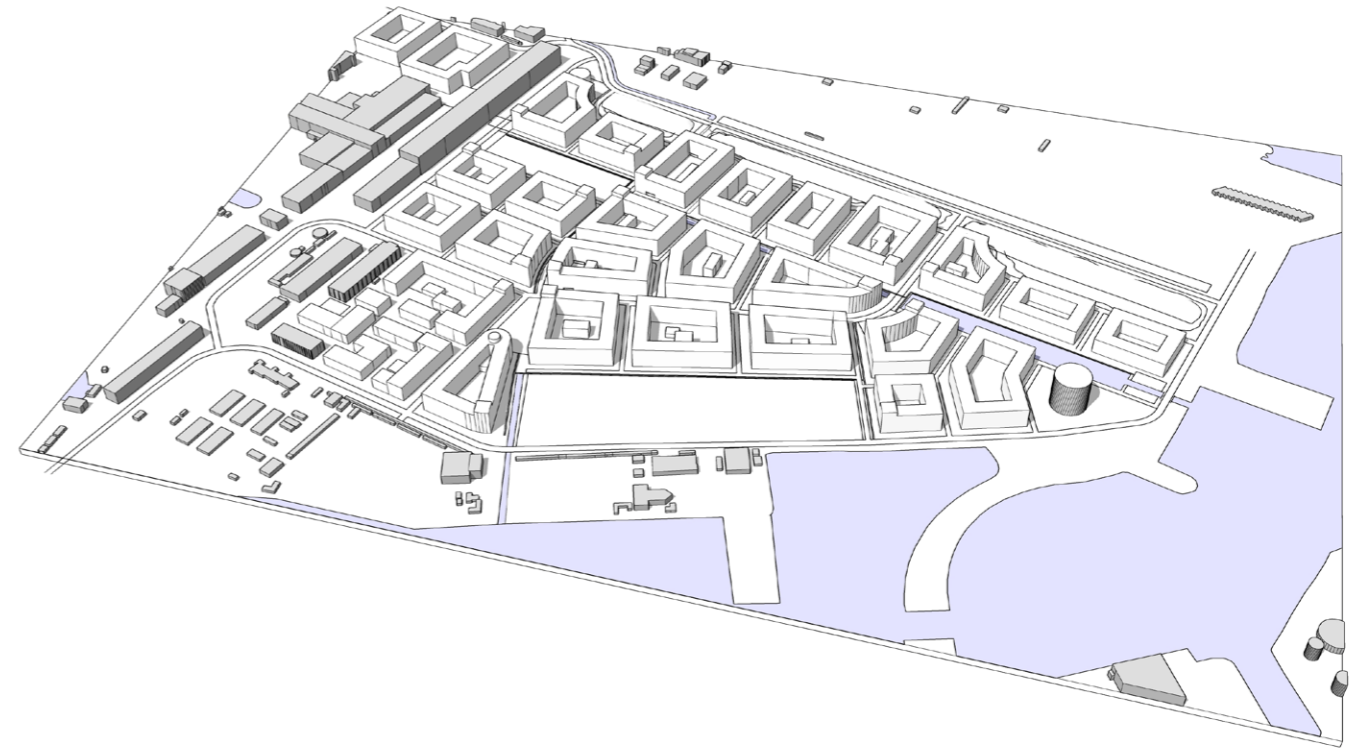

Refshaleøen East, Copenhagen
Masterplan for an urban block city-area, 2024

Architect Karsten Pålsson, Pålsson Urbanism Aps